
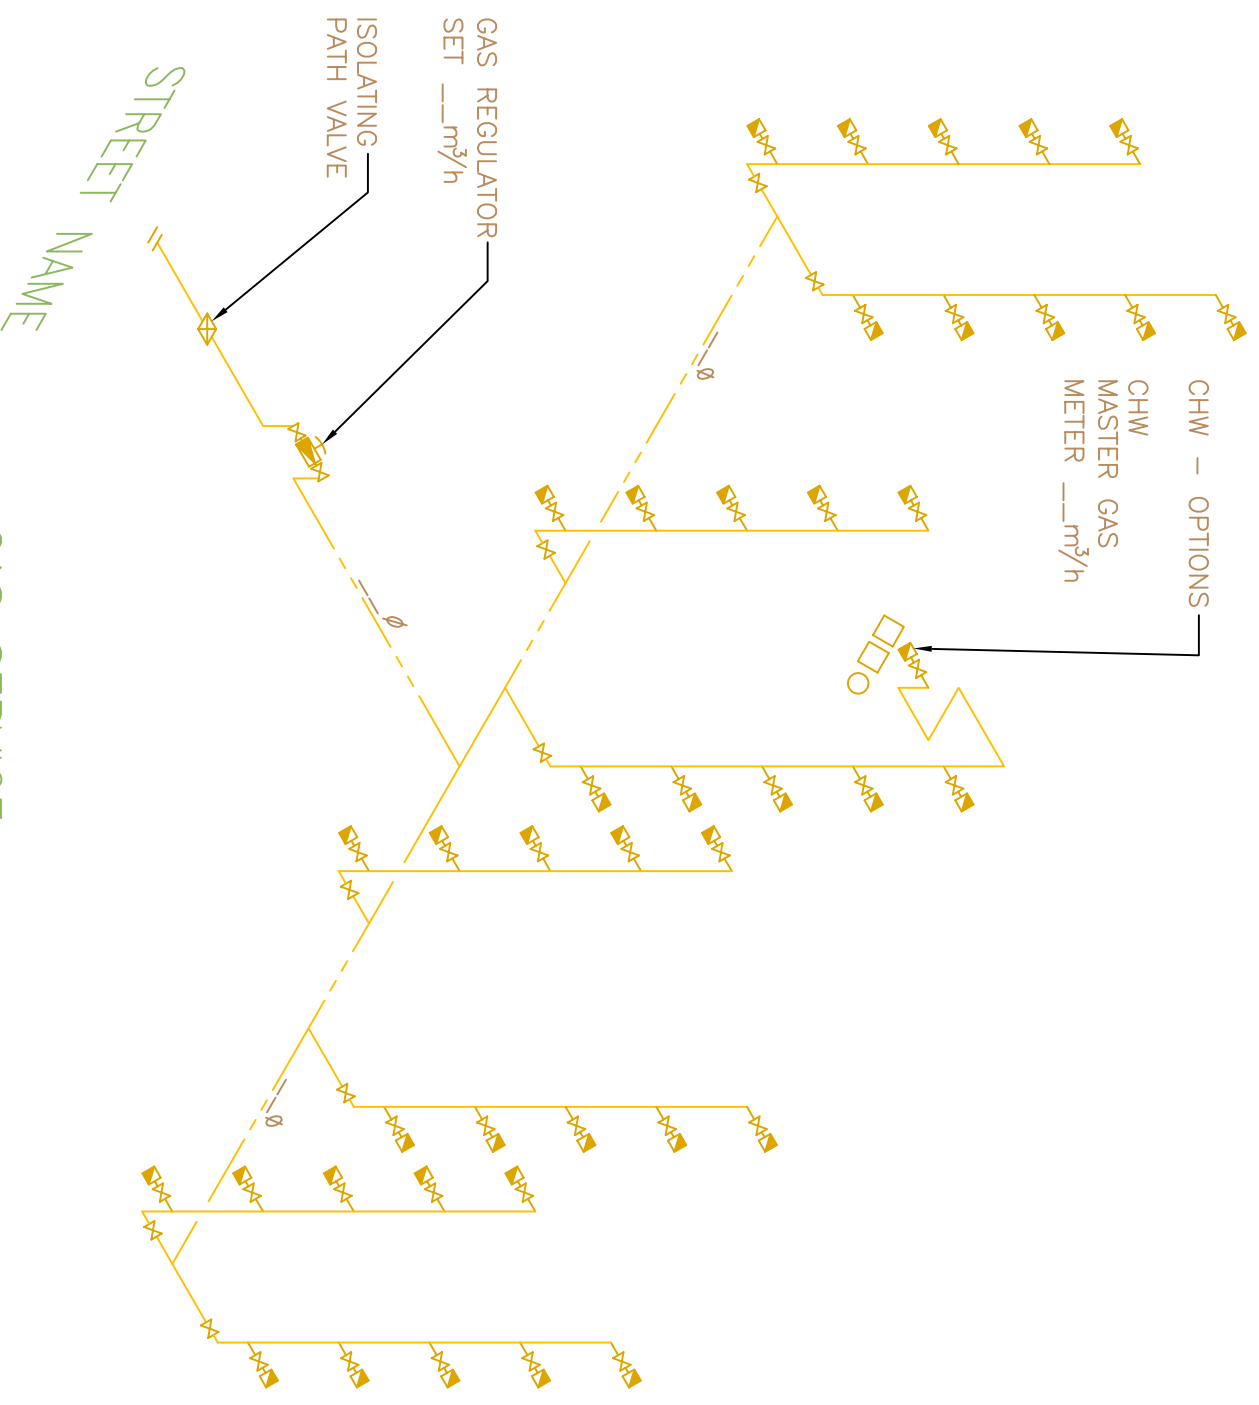


PROJECT ADDRESS

TYPICAL ISOMETRIC

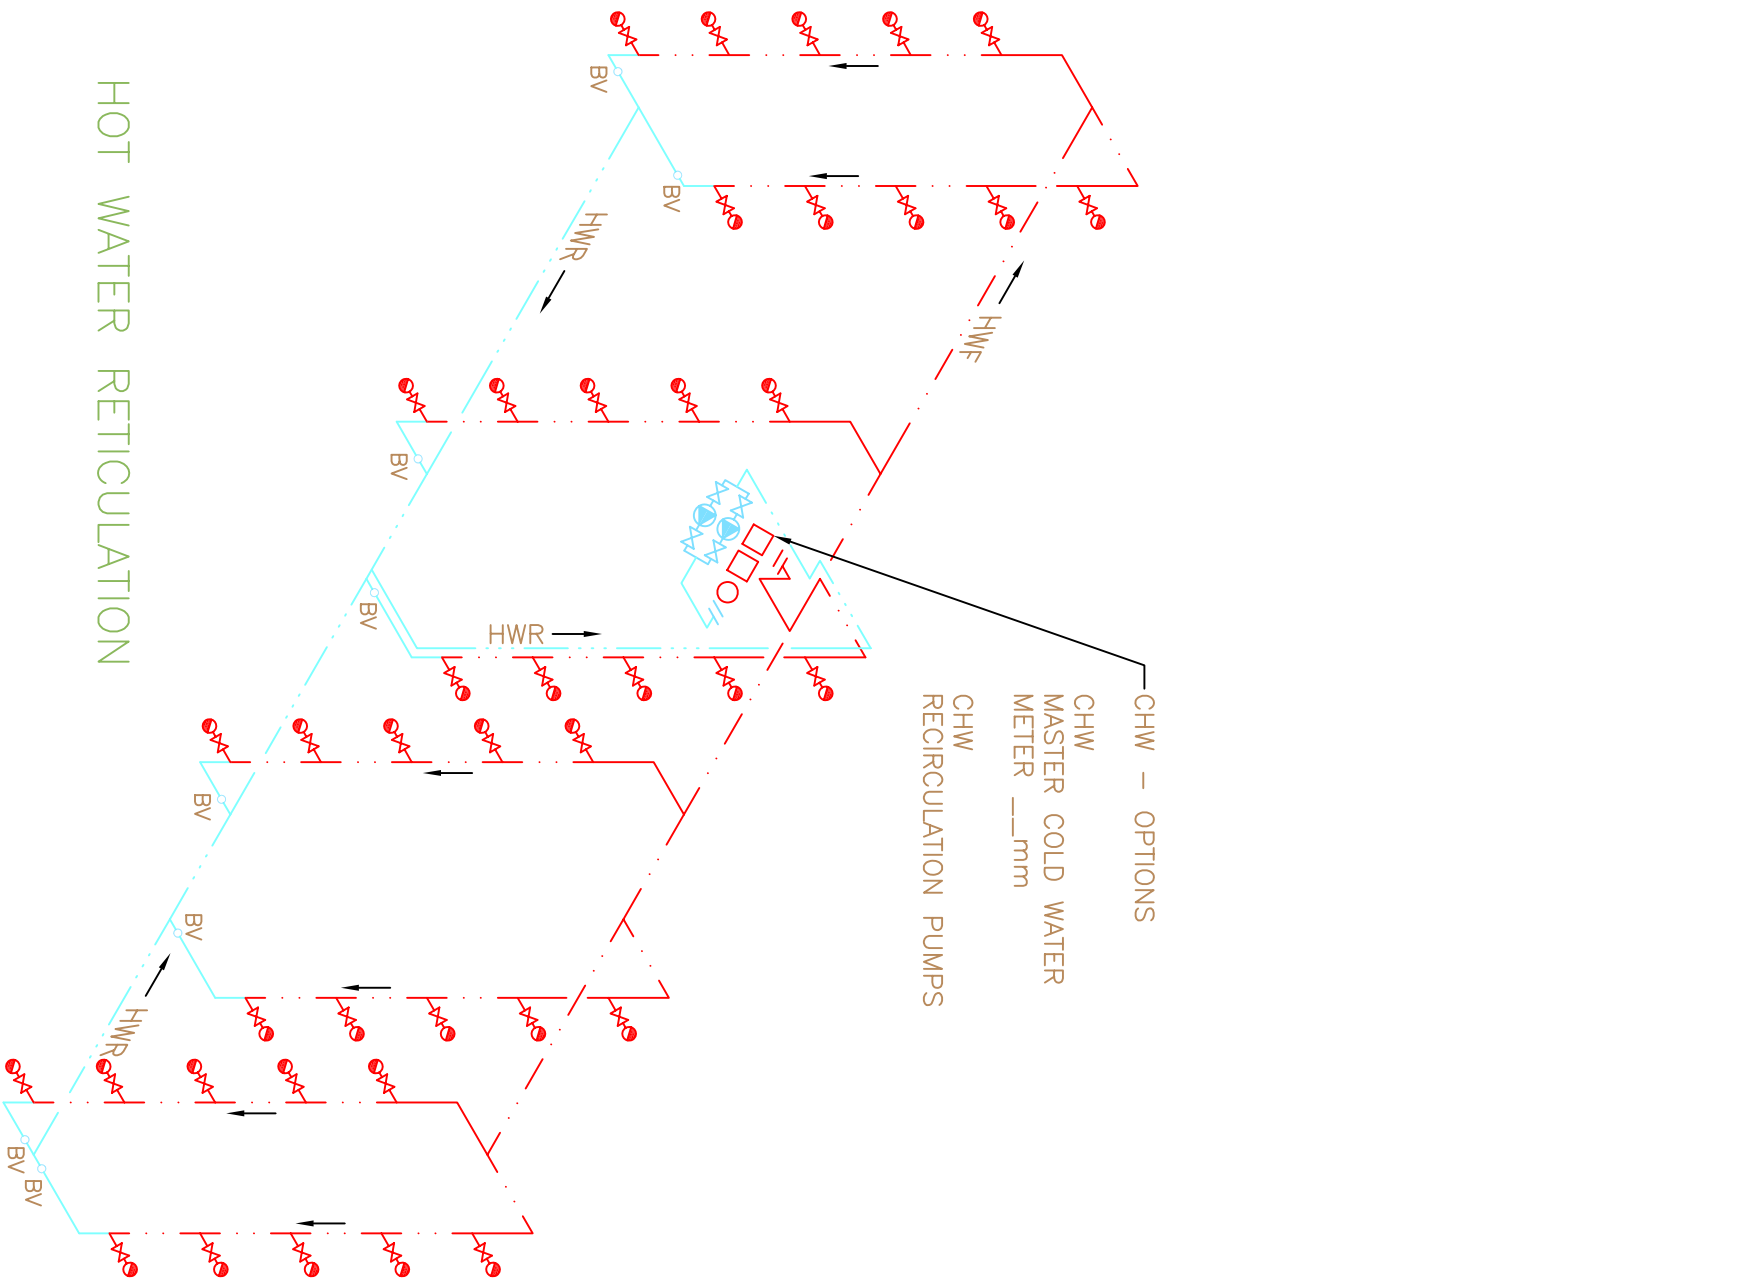

PROJECT ADDRESS	
No. OF UNITS	___ MJ/h
CHW	___ MJ/h
ADDITIONAL GAS LOADS	___ MJ/h
TOTAL GAS FLOW	___ MJ/h
INDEX LENGTH	___ m